


COMFORT FALLS AVIATION ESTATES

COMFORT, TEXAS

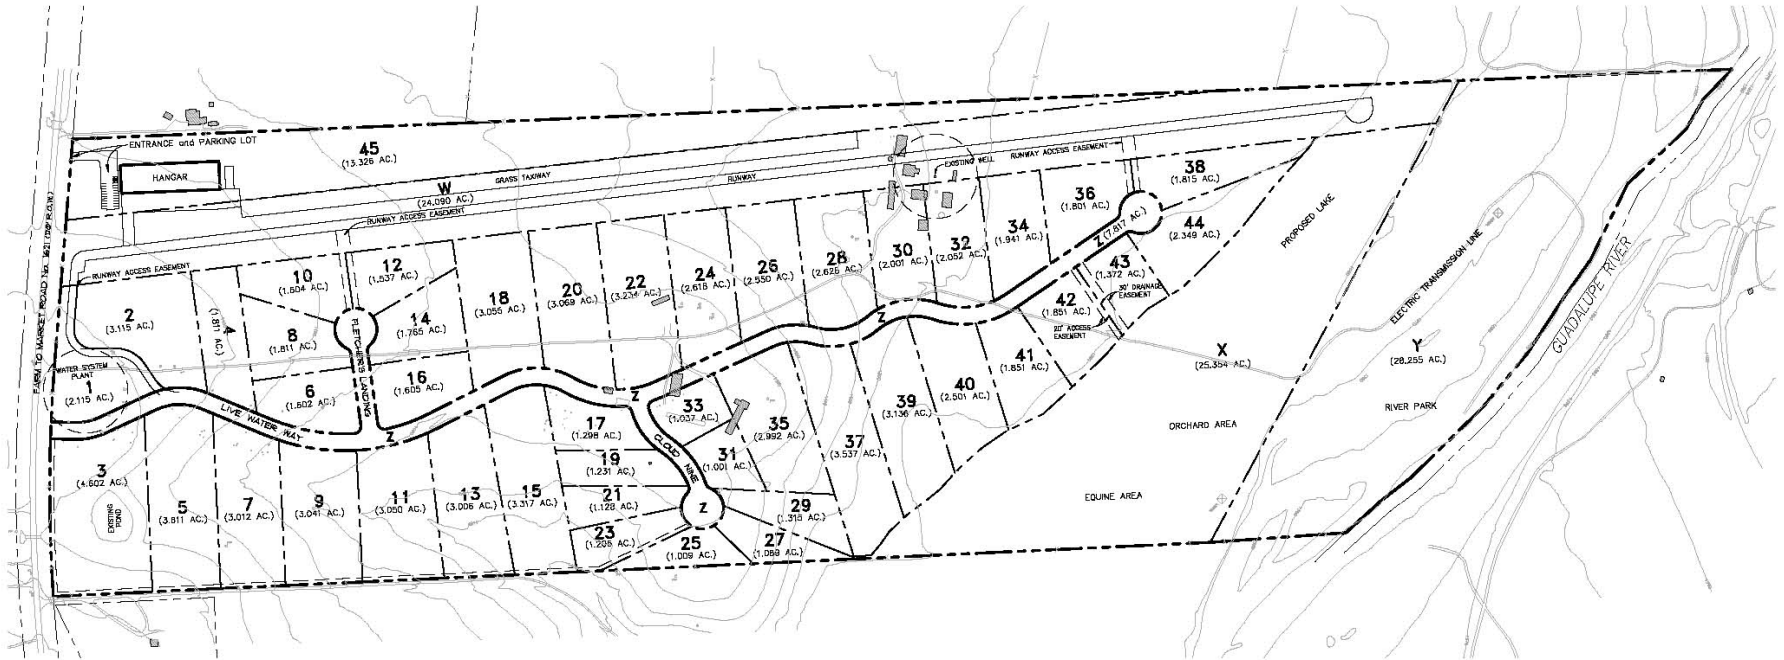

1 LOT LAYOUT and ACREAGE
SCALE: N.T.S. NORTH

PROGRESS DRAWING
"FOR REVIEW ONLY"
ROBERT D. LEONHARD
TEXAS PROFESSIONAL ENGINEER #14480

THIS DRAWING, WHETHER IN HAND COPY OR ELECTRONIC MEDIUM, IS CONSIDERED TO BE THE PROPERTY OF COYLE ENGINEERING, INC. AND IS TO BE USED ONLY FOR THE PROJECT AND SITE SPECIFICALLY IDENTIFIED HEREON. ANY REUSE, REPRODUCTION, OR TRANSMISSION OF THIS DRAWING WITHOUT THE WRITTEN PERMISSION OF COYLE ENGINEERING, INC. IS STRICTLY PROHIBITED. ANY SUCH REUSE, REPRODUCTION, OR TRANSMISSION SHALL BE AT THE USER'S SOLE RISK AND WITHOUT LIABILITY TO COYLE ENGINEERING, INC. OR ANY OF ITS OFFICES, AGENTS, OR EMPLOYEES.

PREPARED BY

COYLE
ENGINEERING, INC.

512 EAST BLANCK, SUITE 100 • BOERNE, TX 78008
PHONE: (830) 241-5555 • FAX: (830) 241-5554

November 02, 2006

DRAWN: Mervin; SHEET 01 OF 01

FILE NAME: Comfort Falls.dwg